

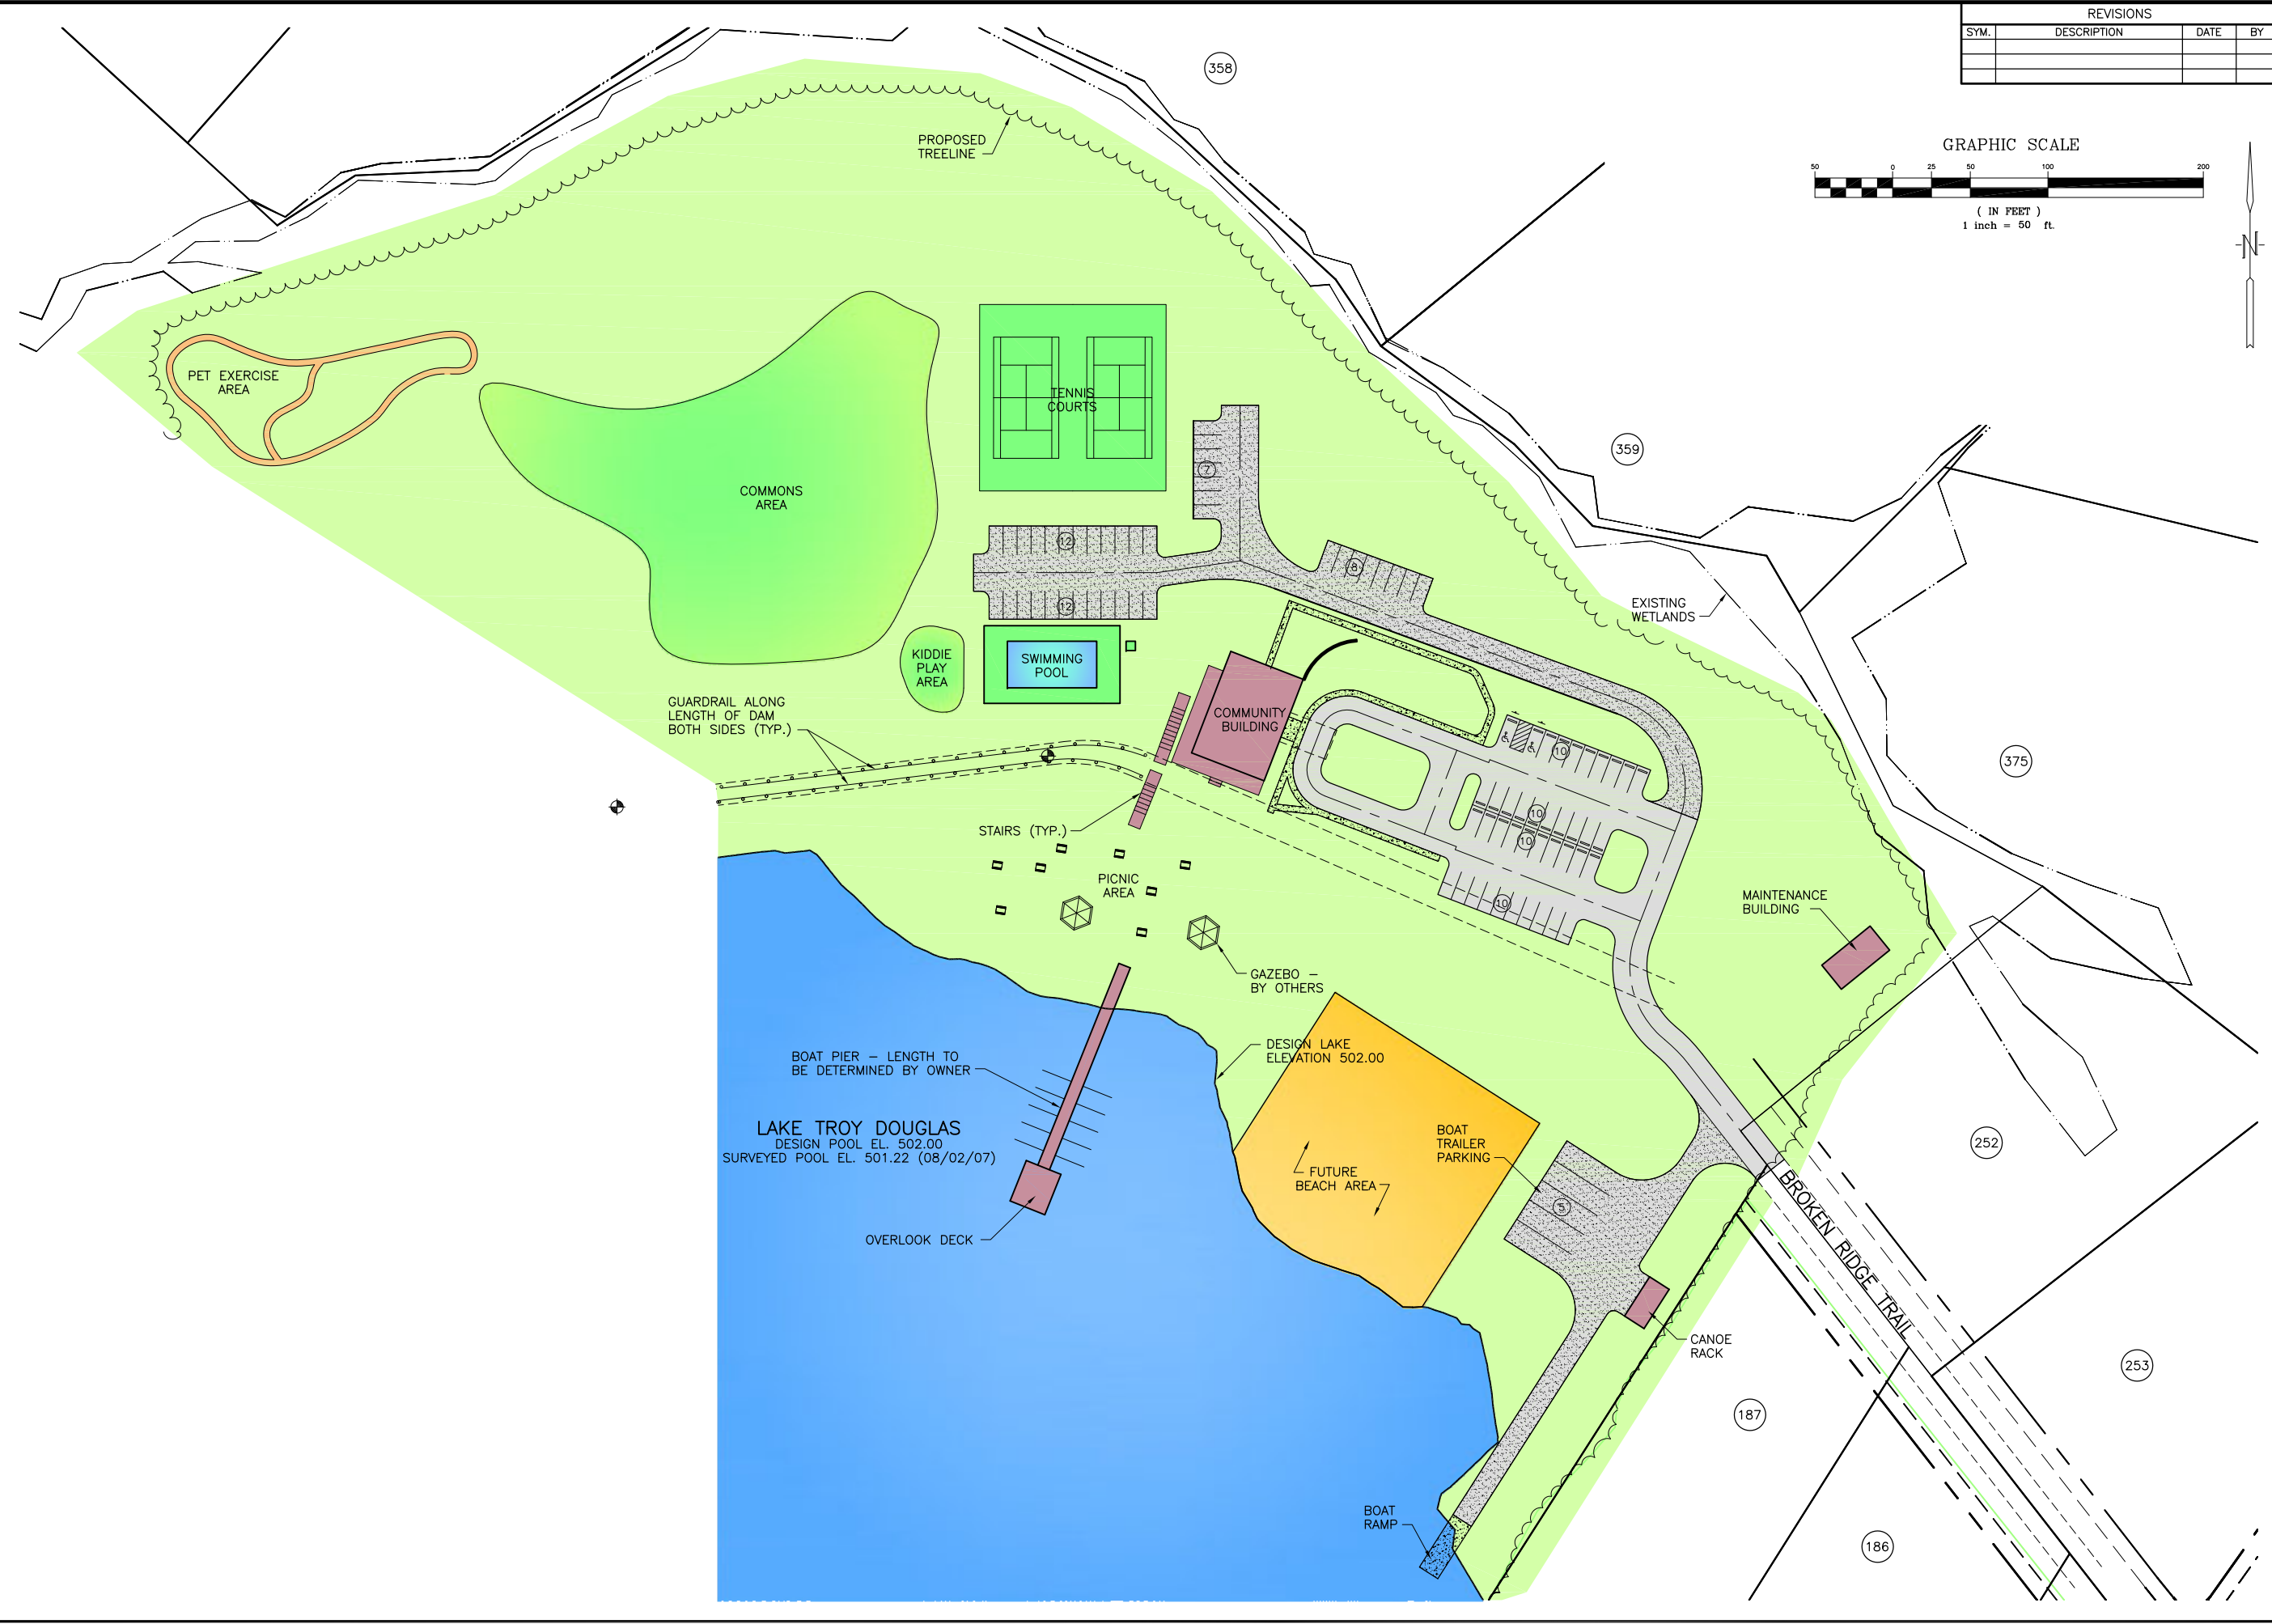


REVISIONS			
SYM.	DESCRIPTION	DATE	BY

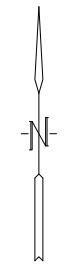

Hobbs, Upchurch & Associates, P.A.
 Consulting Engineers, Surveyors & Land Planners
 Southern Pines, North Carolina 28387
 300 S.W. Broad Street, Southern Pines, North Carolina 28387
 Phone: (910) 692-5616 - Fax: (910) 692-7342

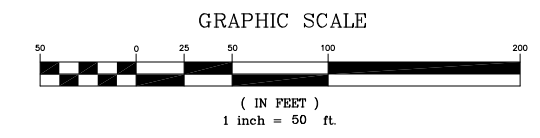

OVERALL SITE LAYOUT
 PLAN

MCLENDON HILLS
 COMMUNITY BUILDING AND
 AMENITIES PARK
 WEST END, NORTH CAROLINA

DATE:	JULY, 2008
DESIGNED:	FDW
DRAWN:	FDW
CHECKED:	DTU
SCALE:	1" = 50'

SHEET NO.
C-2